



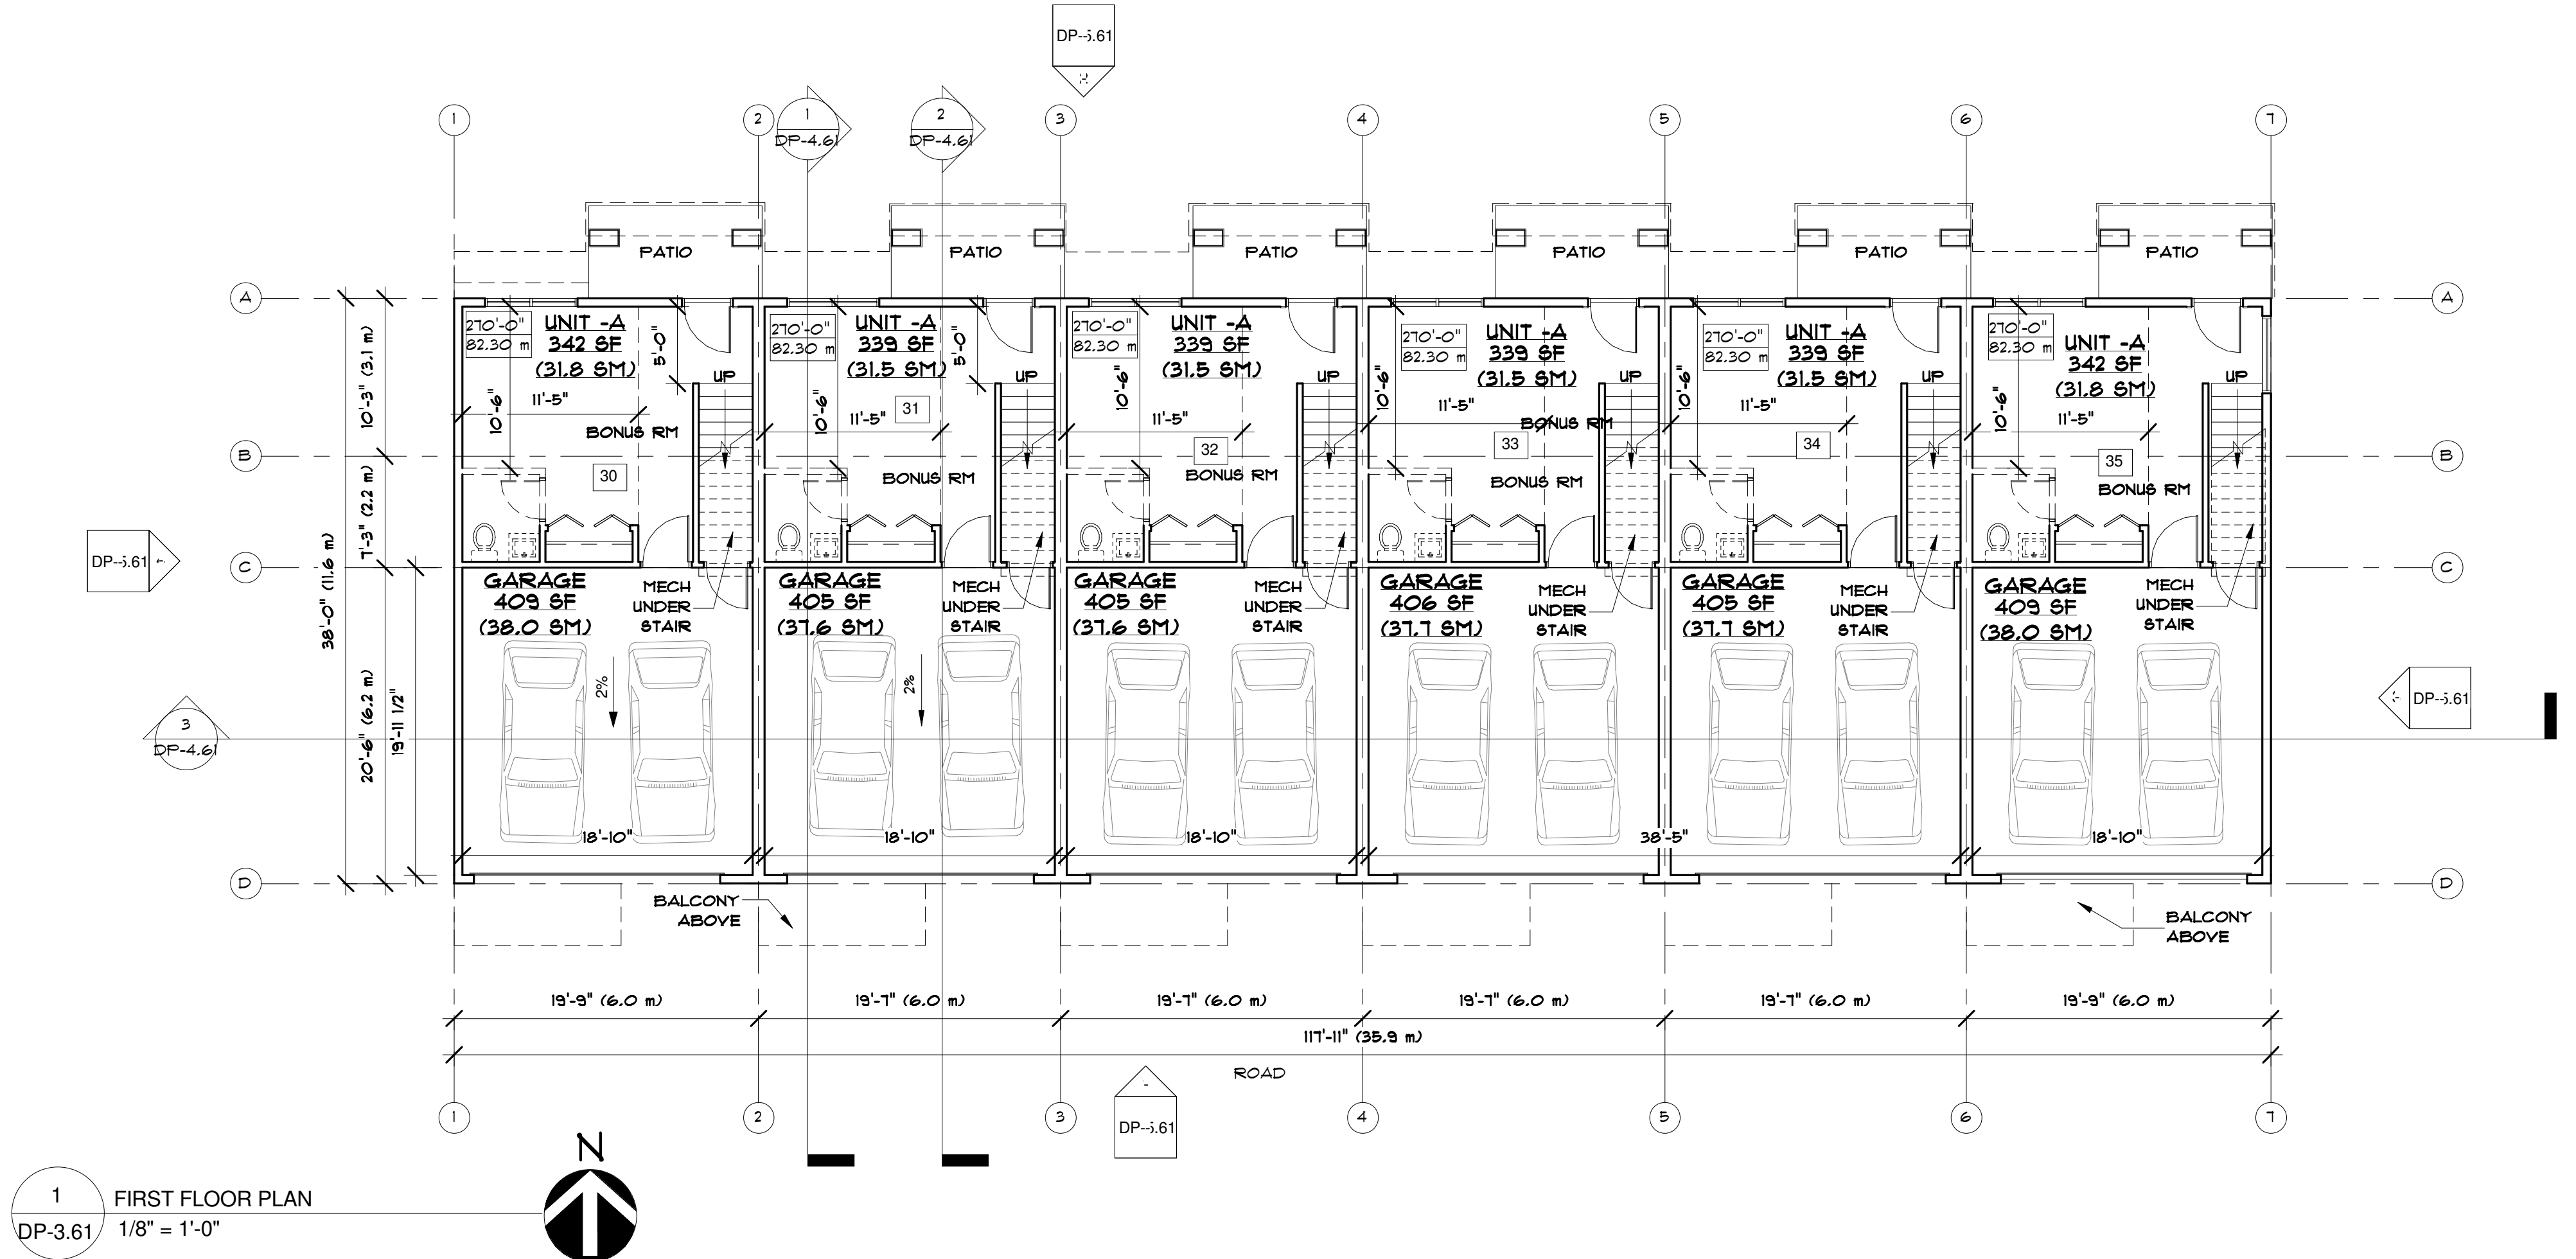

1 FIRST FLOOR PLAN
1/8" = 1'-0"

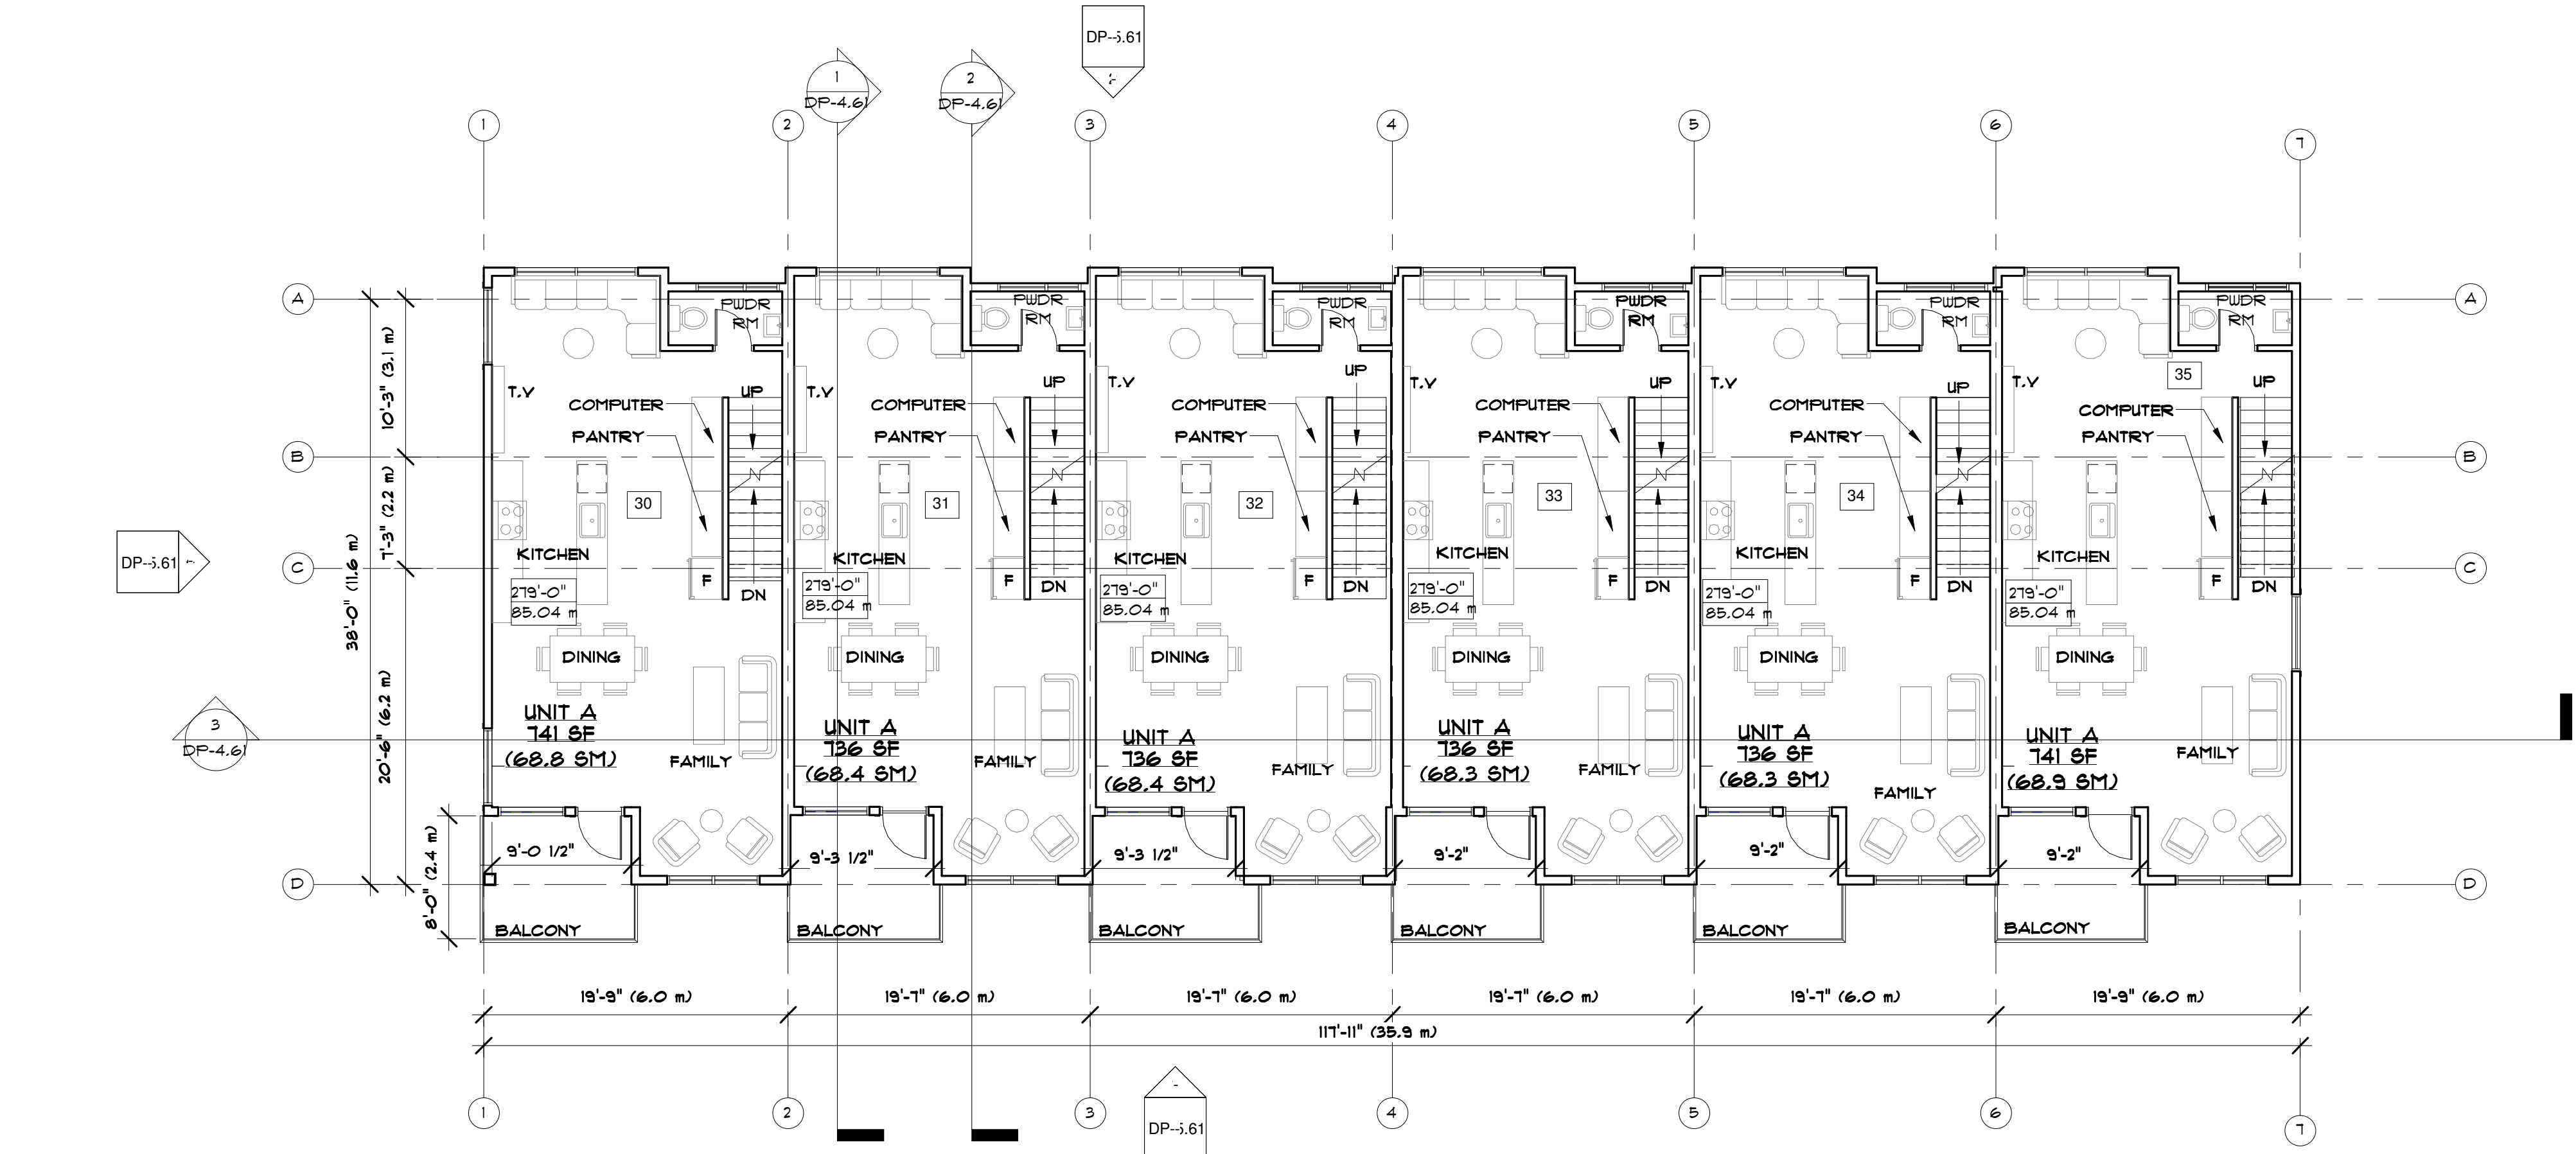

2 SECOND FLOOR PLAN
1/8" = 1'-0"

COPYRIGHT RESERVED
THIS PLAN AND DESIGN ARE, AND AT ALL TIMES REMAIN THE EXCLUSIVE PROPERTY OF DOUGLAS R. JOHNSON ARCHITECT AND MAY NOT BE USED OR REPRODUCED WITHOUT WRITTEN CONSENT. WRITTEN DIMENSIONS SHALL HAVE PRECEDENCE OVER SCALED DIMENSIONS. CONTRACTORS SHALL VERIFY AND BE RESPONSIBLE FOR ALL DIMENSIONS AND CONDITIONS ON THE JOB AND THIS OFFICE SHALL BE INFORMED OF ANY VARIATIONS FROM THE DIMENSIONS AND CONDITIONS SHOWN ON THE DRAWING.


MARK	DATE	DESCRIPTION
1	17 MAR 2016	ISSUED FOR DP SUBMISSION

PROJECT:
7185 TOWNHOUSES
7185, 7145 & 19392 - 194 A STREET, SURREY,
BRITISH COLUMBIA.
OWNER:
CLUSTER-6 (UNIT A) - FLOOR PLANS


DOUGLAS R. JOHNSON ARCHITECT LTD.
#374-901 WEST 3RD AVE.
NORTH VANCOUVER, BC V7P 3P9
PH. (604) 998-3381
FAX. (604) 998-0217
drjorch@shaw.ca

SCALE: 1/8" = 1'-0"	PROJECT NO: ---
DATE: 09 MAR 2016	SHEET: DP-3.61
DRAWN:	
REVISIONS:	

1

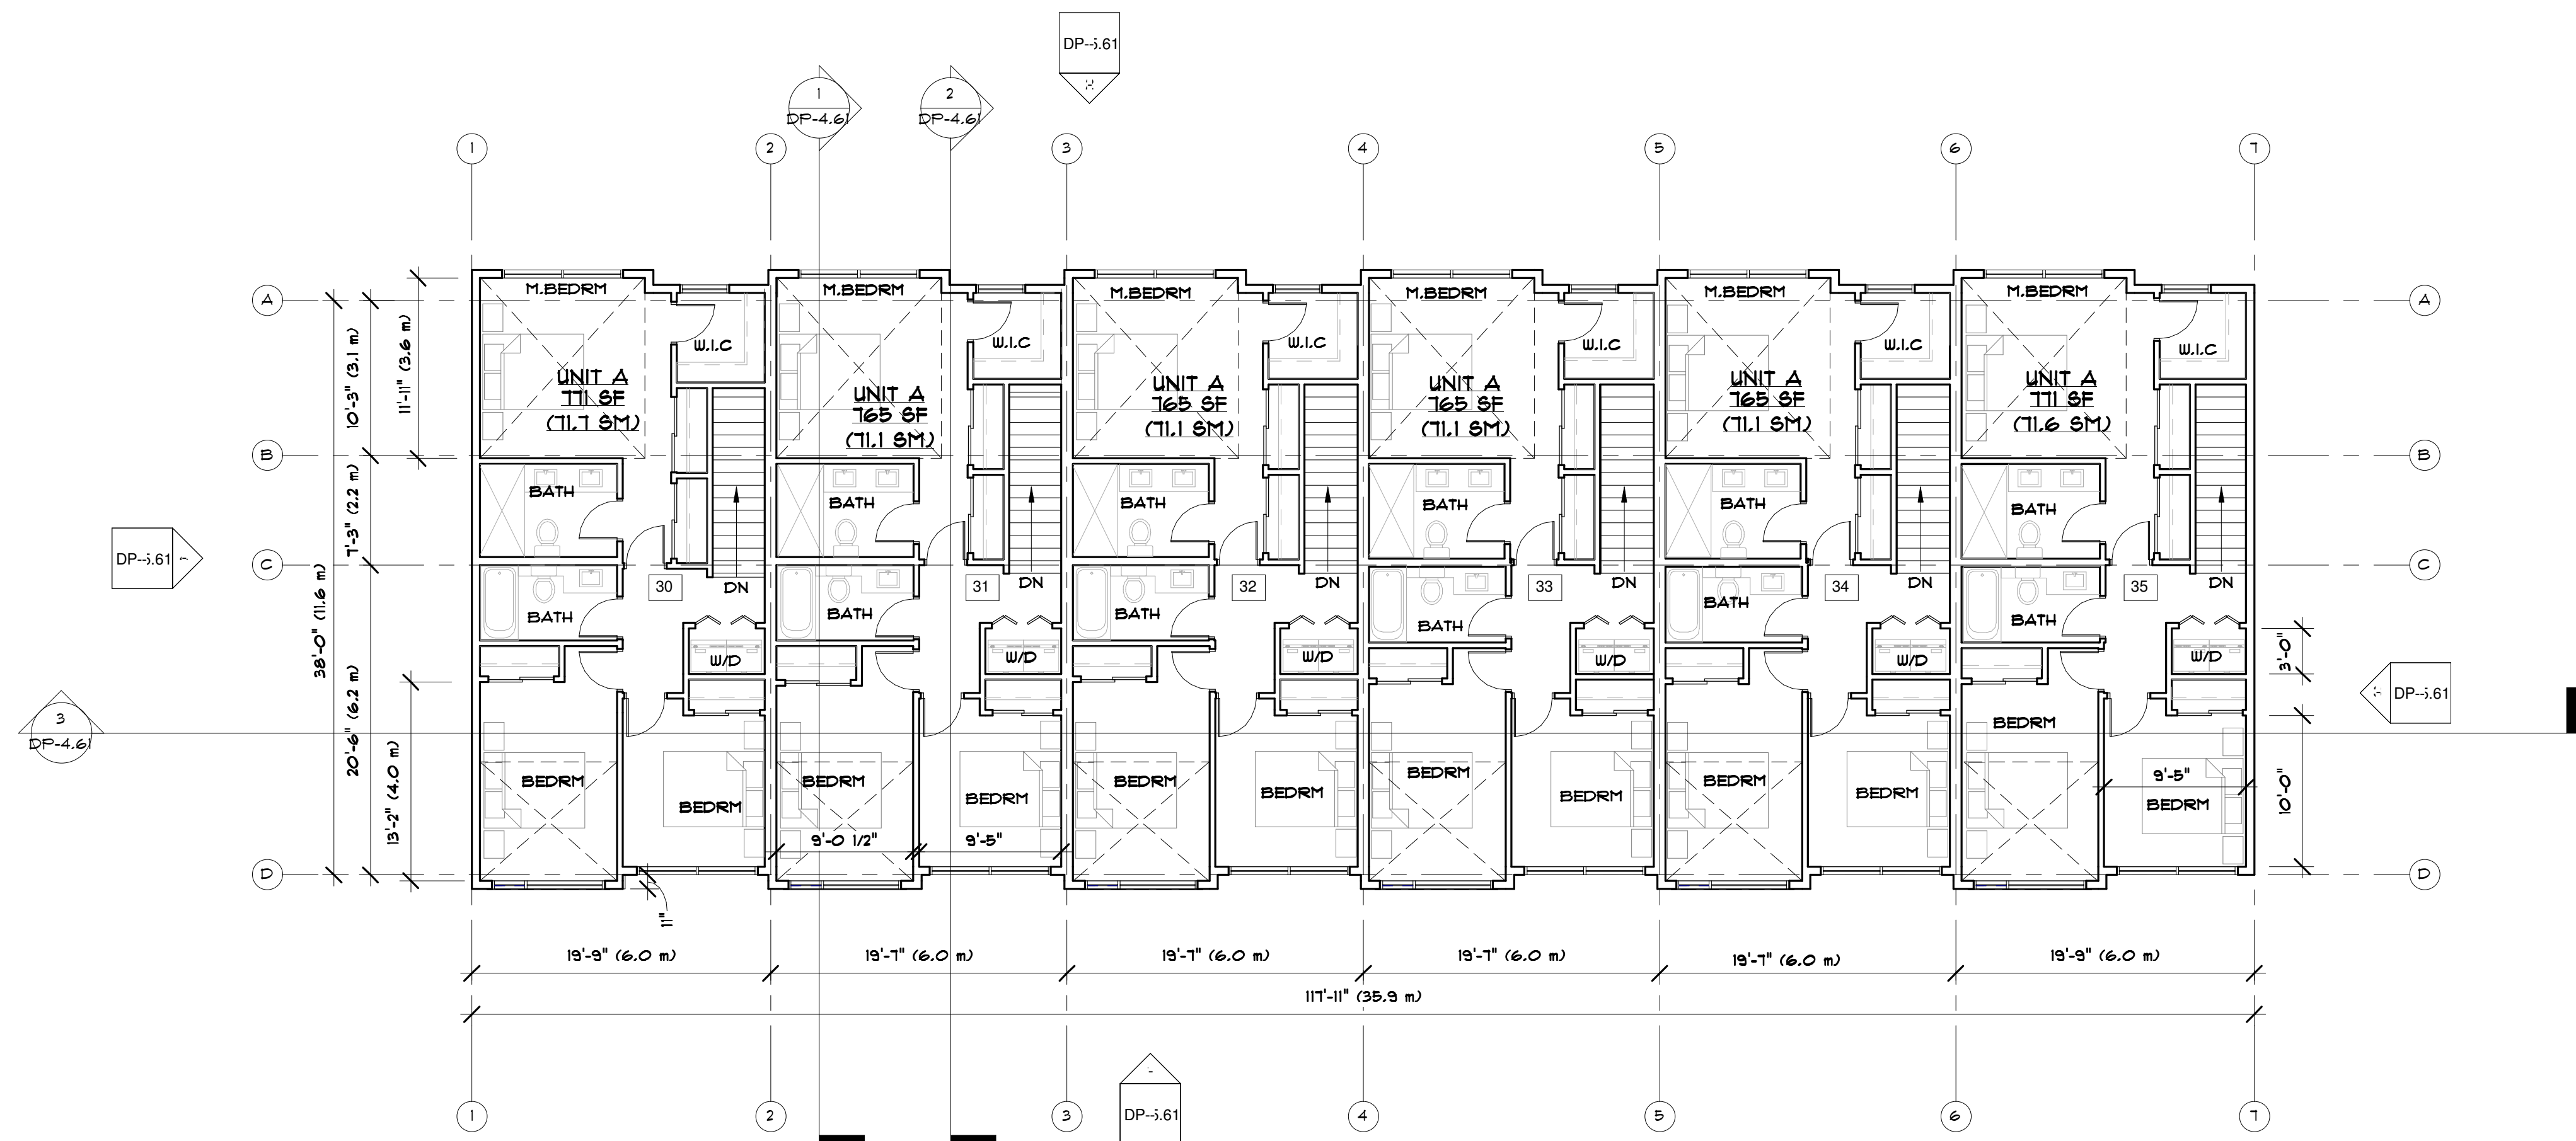

1 THIRD FLOOR PLAN
DP-3.62 1/8" = 1'-0"

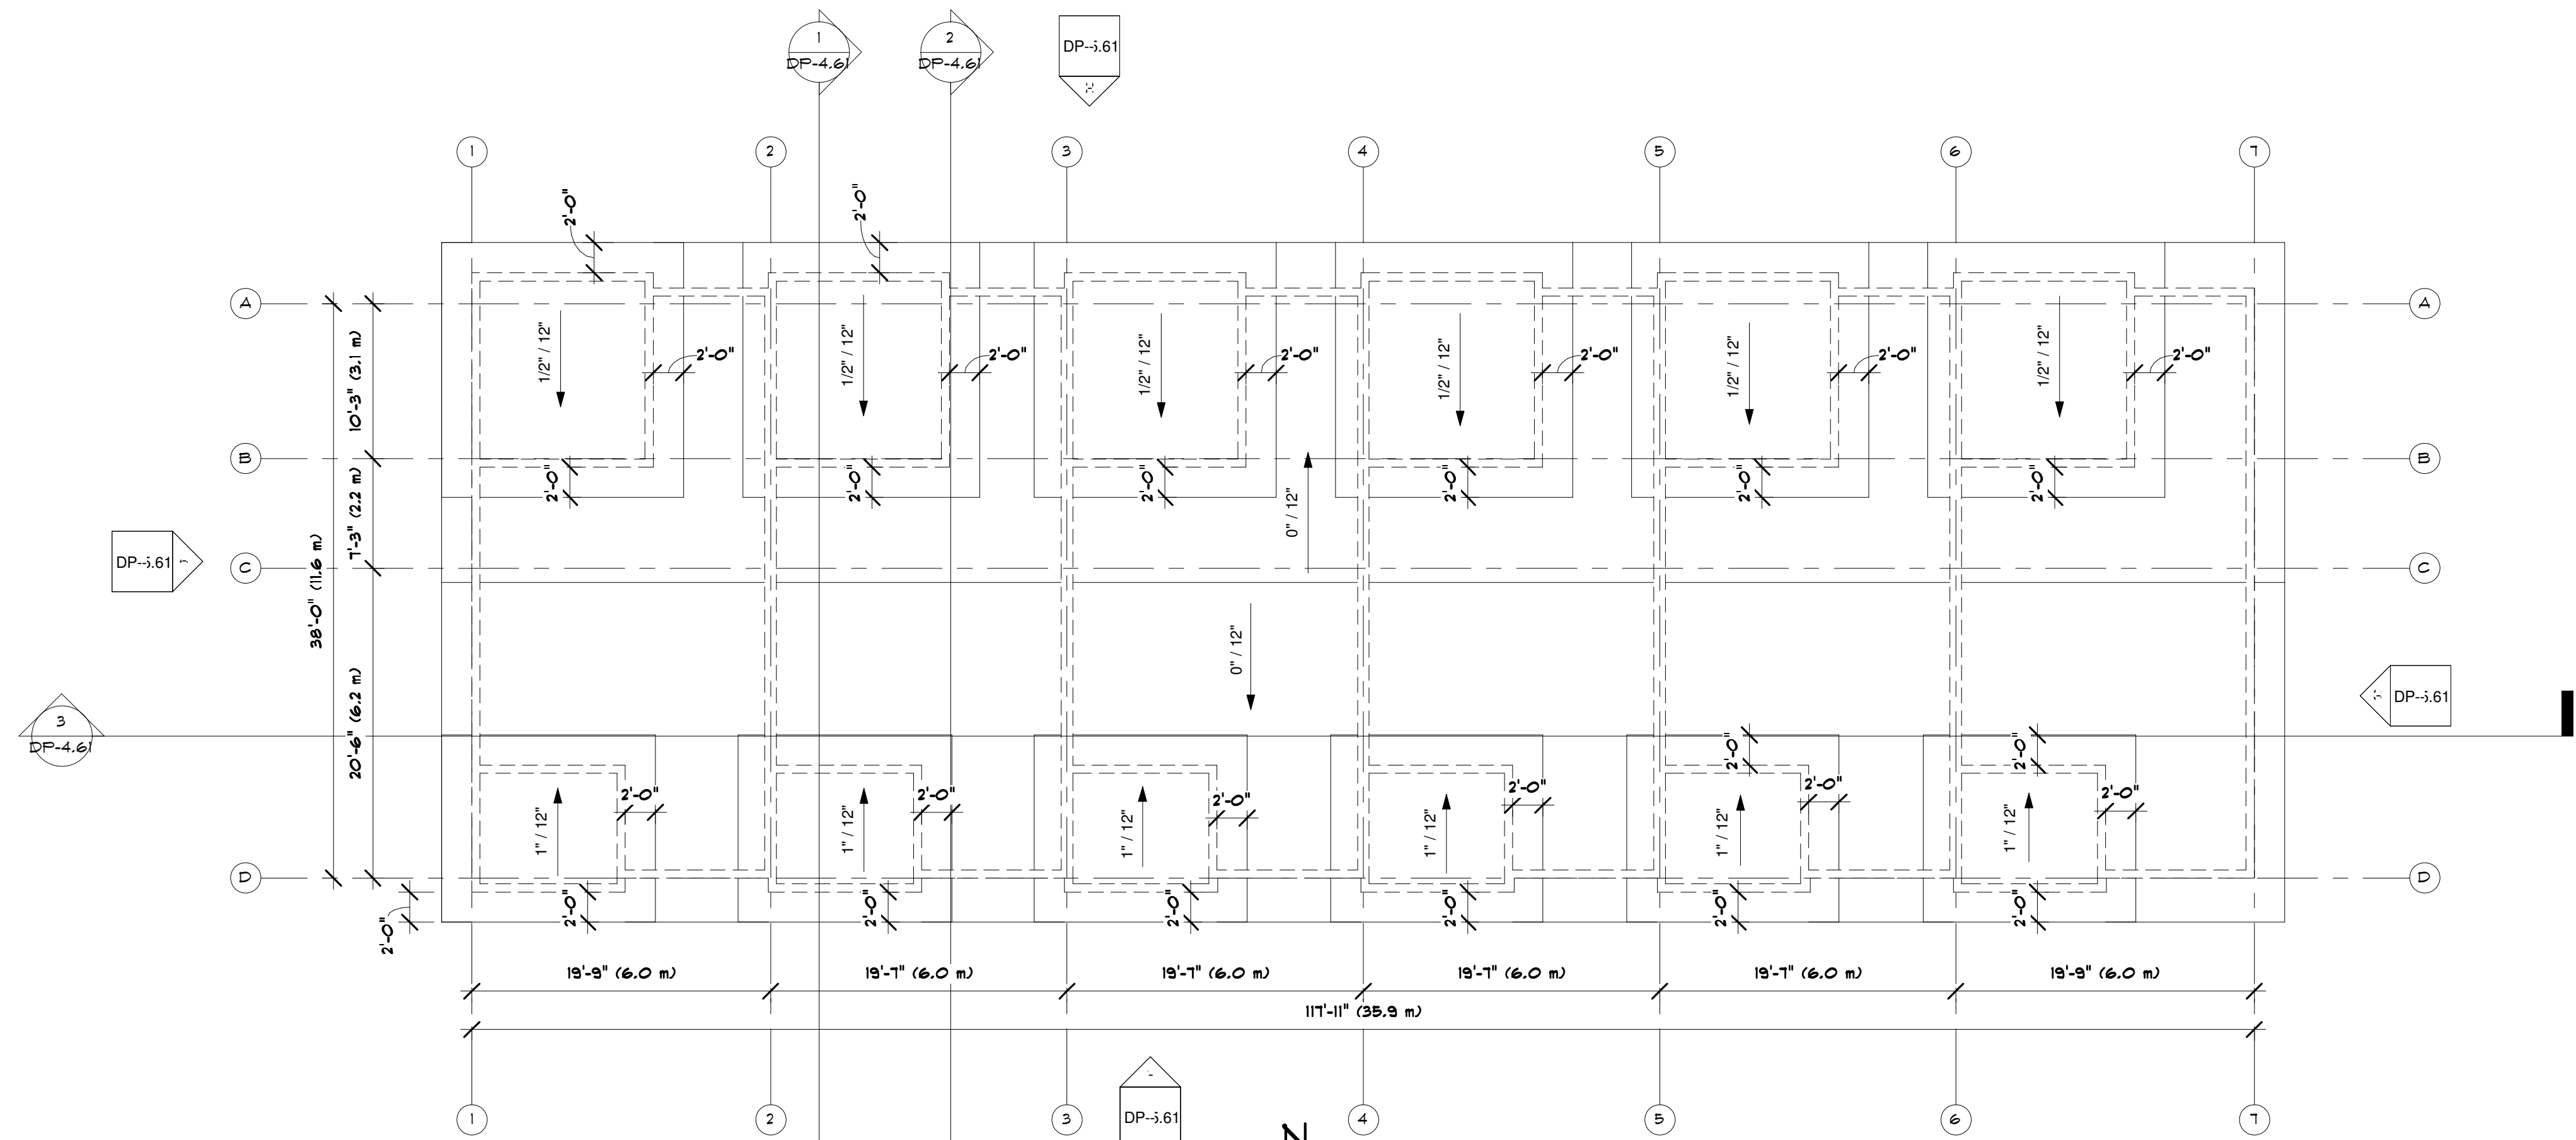

2 TOP OF ROOF
DP-3.62 1/8" = 1'-0"

COPYRIGHT RESERVED
THIS PLAN AND DESIGN ARE, AND AT ALL TIMES REMAIN THE EXCLUSIVE PROPERTY OF DOUGLAS R. JOHNSON ARCHITECT AND MAY NOT BE USED OR REPRODUCED WITHOUT WRITTEN CONSENT. WRITTEN DIMENSIONS SHALL HAVE PRECEDENCE OVER SCALED DIMENSIONS. CONTRACTORS SHALL VERIFY AND BE RESPONSIBLE FOR ALL DIMENSIONS AND CONDITIONS ON THE JOB AND THIS OFFICE SHALL BE INFORMED OF ANY VARIATIONS FROM THE DIMENSIONS AND CONDITIONS SHOWN ON THE DRAWING.

MARK	DATE	DESCRIPTION
1	17 MAR 2016	ISSUED FOR DP SUBMISSION


PROJECT:
7185 TOWNHOUSES
7185, 7145 & 19392 - 194 A STREET, SURREY,
BRITISH COLUMBIA.
SHEET DESCRIPTION:
**CLUSTER-6 (UNIT A) - FLOOR
PLANS**

OWNER

**DOUGLAS R.
JOHNSON
ARCHITECT LTD.**
#374-901, WEST 3RD AVE.
NORTH VANCOUVER, BC V7P 3P9
PH. (604) 998-3381
FAX. (604) 998-0217
drjorch@shaw.ca

SCALE: 1/8" = 1'-0"	PROJECT NO: ---
DATE: 09 MAR 2016	SHEET: DP-3.62
DRAWN:	
REVISIONS:	


1

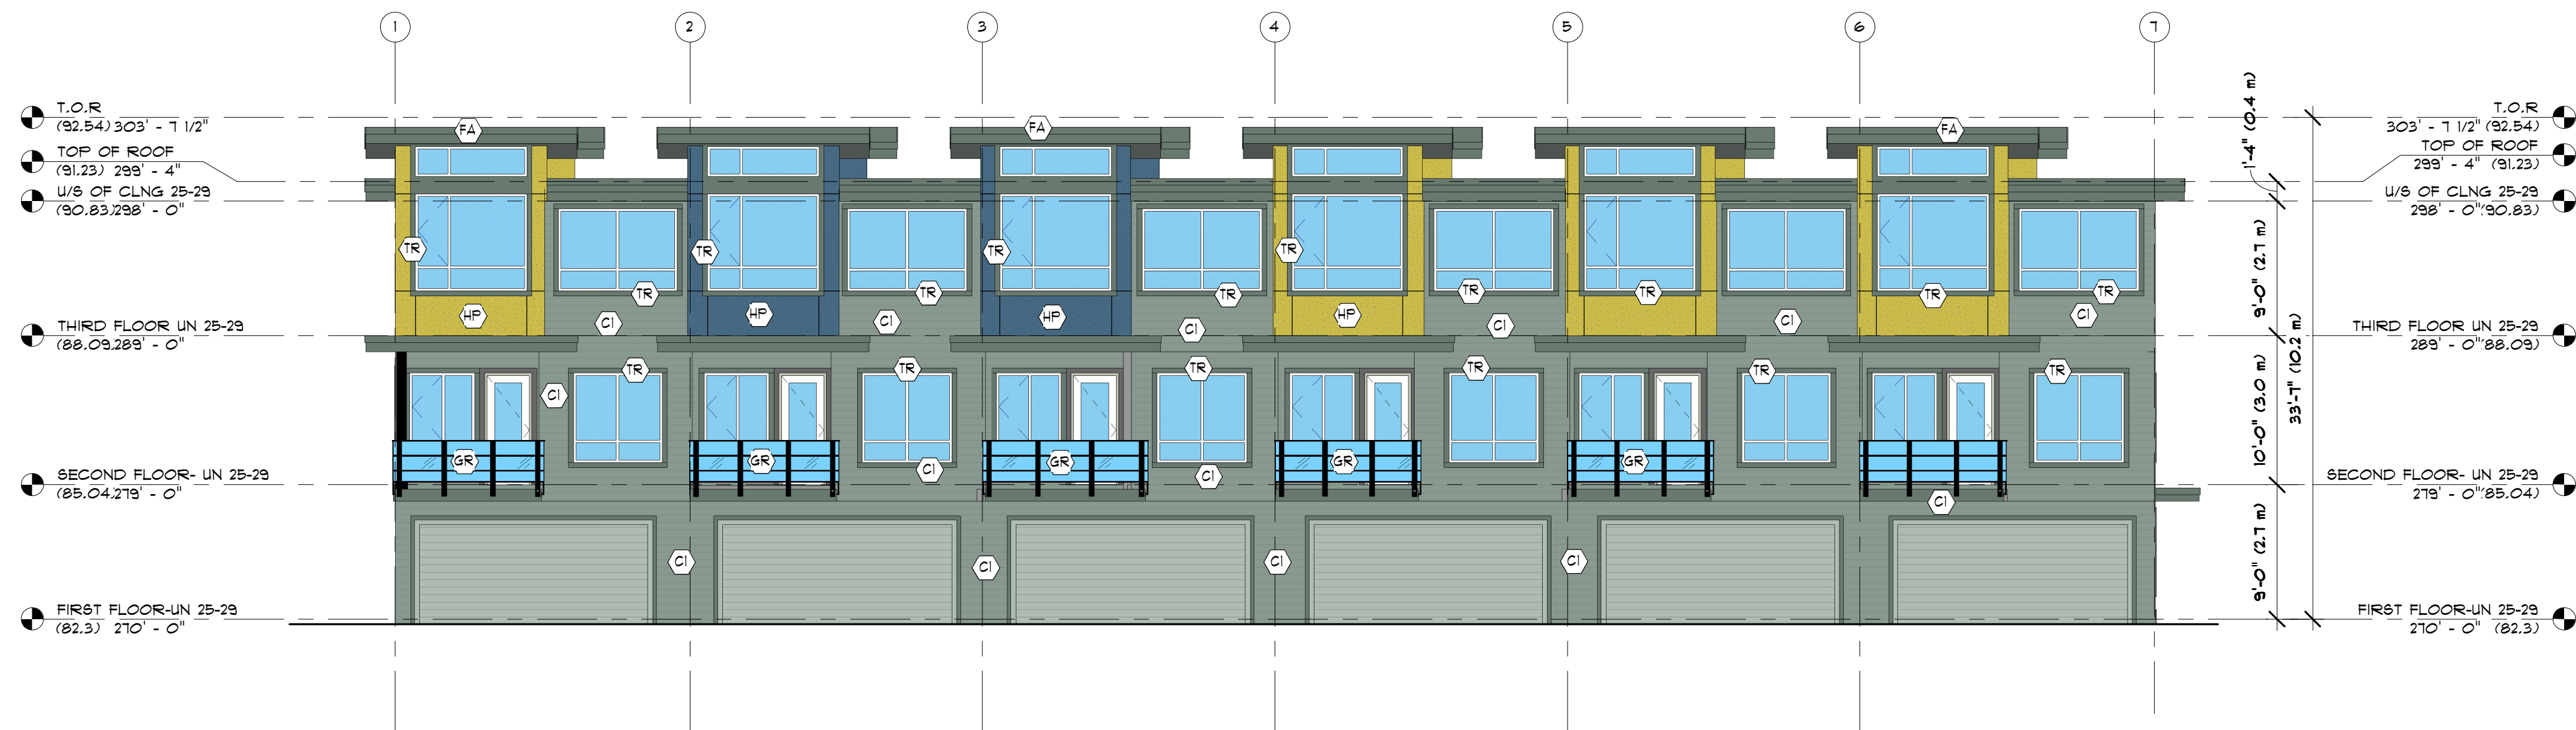


1 SOUTH ELEVATION
DP-5.61 1/8" = 1'-0"



2 NORTH ELEVATION
DP-5.61 1/8" = 1'-0"

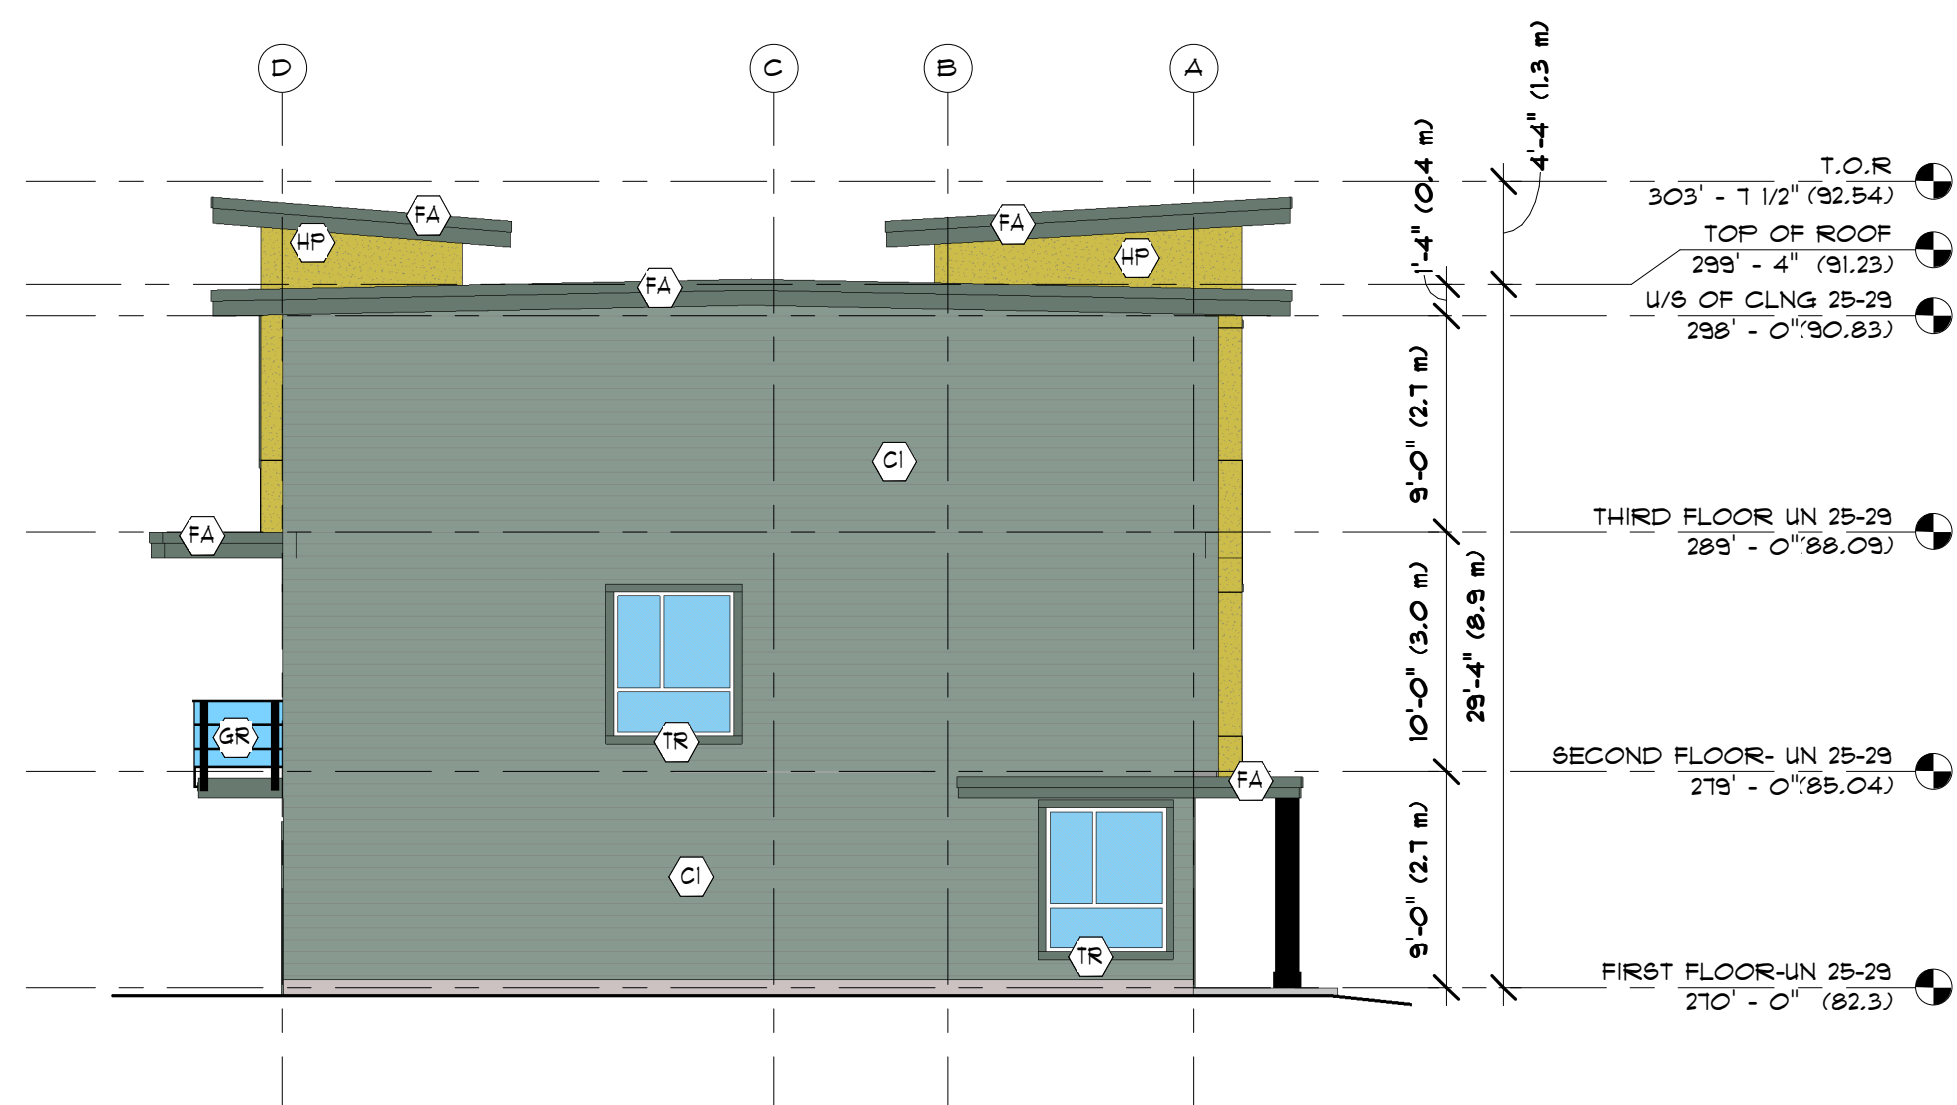

3 EAST ELEVATION
DP-5.61 1/8" = 1'-0"

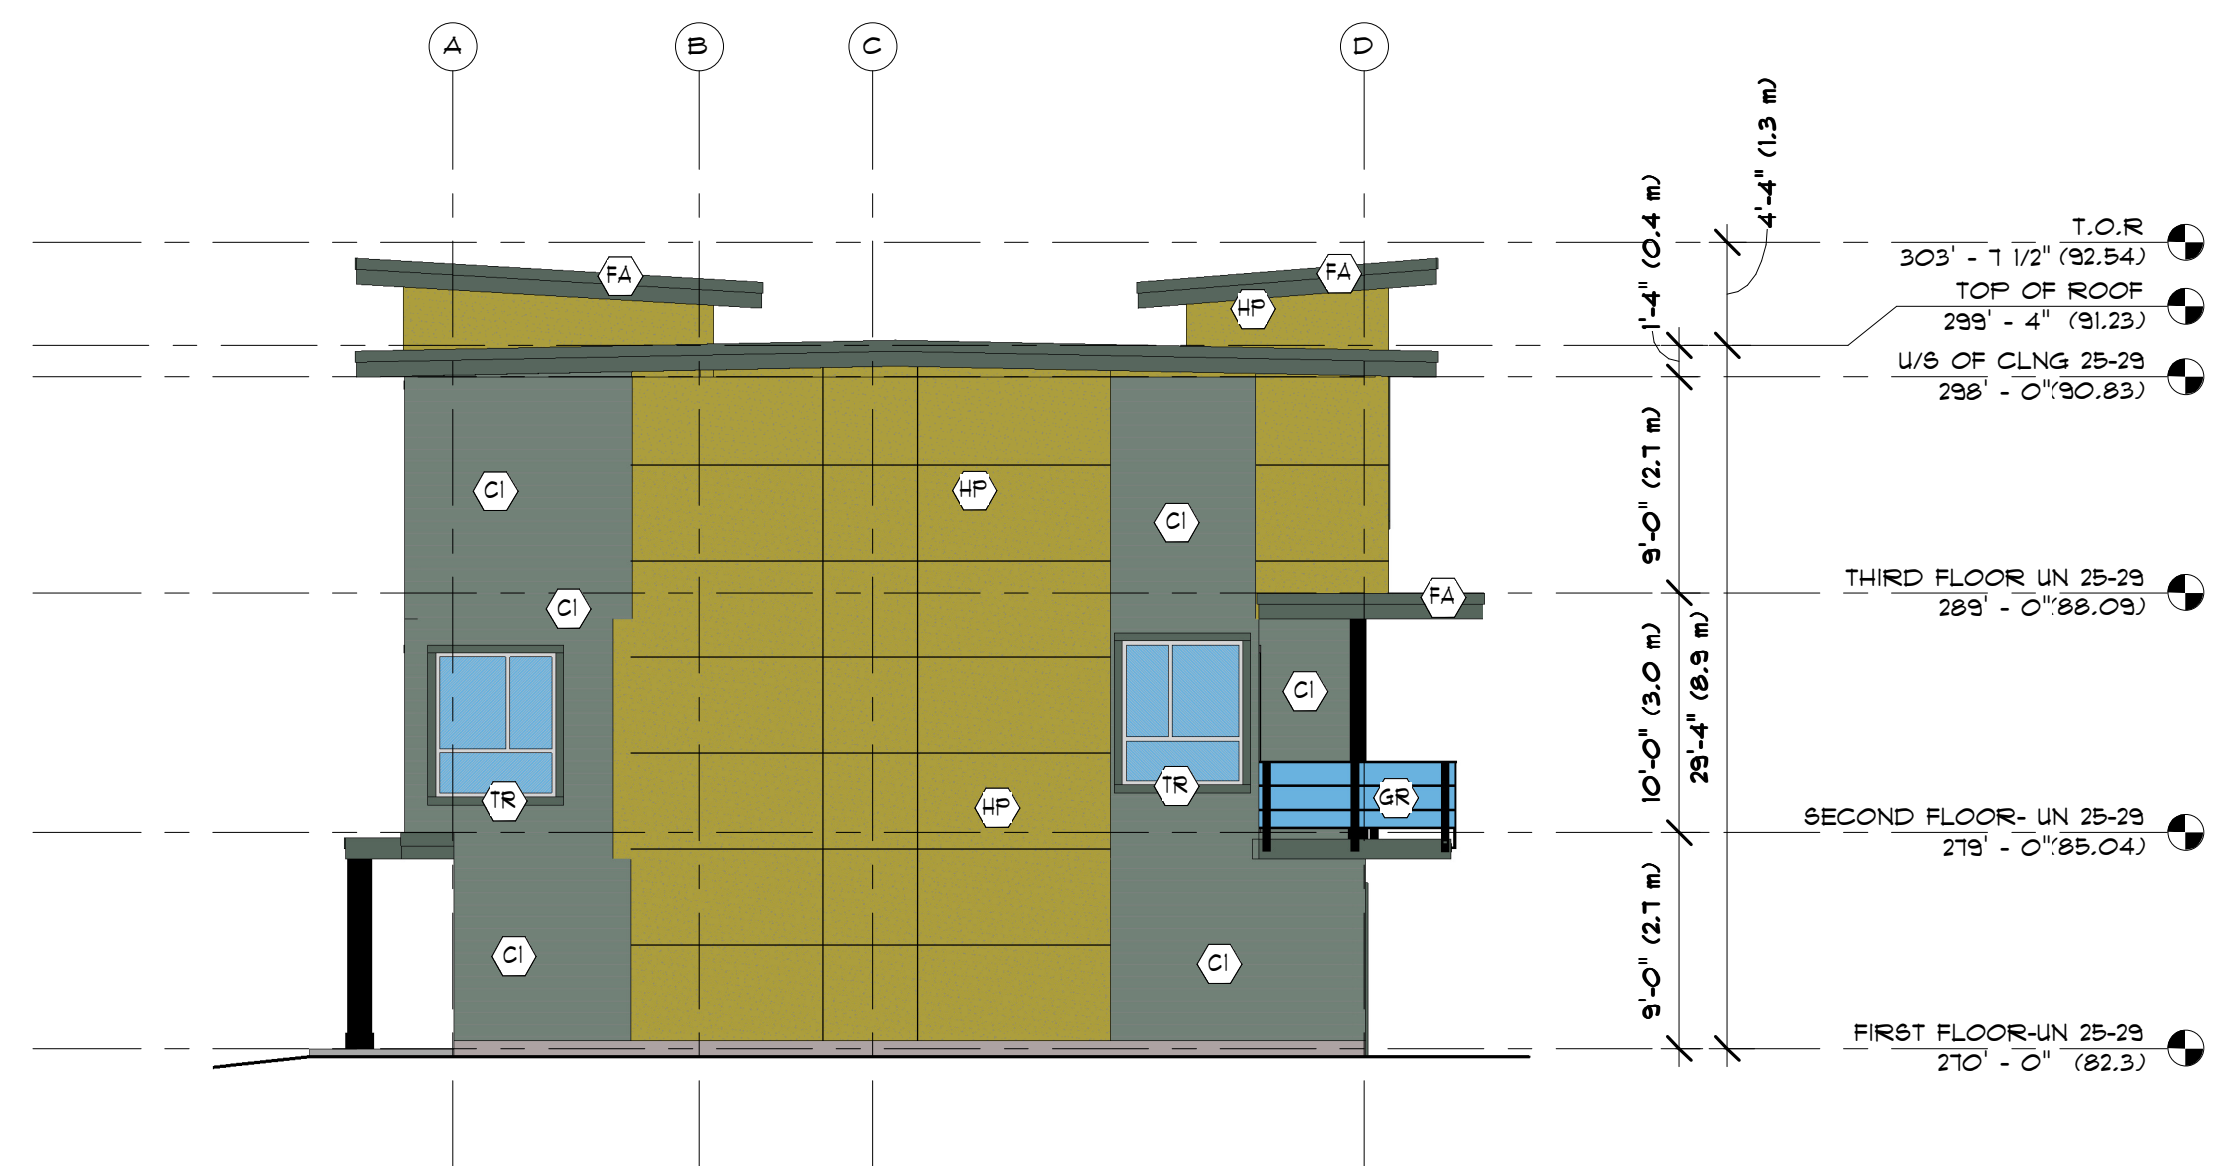

4 WEST ELEVATION
DP-5.61 1/8" = 1'-0"

MATERIAL LEGEND :

MATERIAL	COLOR	
(GR) GUARD/RAILING		
(FL) FLASHING		
(TR/FA) TRIM / FASCIA		
(CI) 6" BEVEL SIDING		
(HP) HARDI PANEL		
WINDOWS & DOORS		
(RD) ROLL-UP DOOR		

COPYRIGHT RESERVED
THIS PLAN AND DESIGN ARE, AND AT ALL TIMES REMAIN THE EXCLUSIVE PROPERTY OF DOUGLAS R. JOHNSON ARCHITECT AND MAY NOT BE USED OR REPRODUCED WITHOUT WRITTEN CONSENT. WRITTEN DIMENSIONS SHALL HAVE PRECEDENCE OVER SCALED DIMENSIONS. CONTRACTORS SHALL VERIFY AND BE RESPONSIBLE FOR ALL DIMENSIONS AND CONDITIONS ON THE JOB AND THIS OFFICE SHALL BE INFORMED OF ANY VARIATIONS FROM THE DIMENSIONS AND CONDITIONS SHOWN ON THE DRAWING.

MARK	DATE	DESCRIPTION
1	17 MAR 2016	ISSUED FOR DP SUBMISSION

PROJECT: **7185 TOWNHOUSES**
7185, 7145 & 19392 - 194 A STREET, SURREY, BRITISH COLUMBIA.
SHEET DESCRIPTION: **CLUSTER-6 (UNIT A) - EXT. ELEVATIONS**

OWNER

DOUGLAS R. JOHNSON ARCHITECT LTD.
#374-901 WEST 3RD AVE.
NORTH VANCOUVER, BC V7P 3P9
PH. (604) 998-3381
FAX. (604) 998-0217
drjorch@show.co

SCALE: As indicated	PROJECT NO: ---
DATE: 09 MAR 2016	SHEET: DP-5.61
DRAWN:	
REVISIONS:	

1